



Scale 1:300 - Lengths are in Metres.

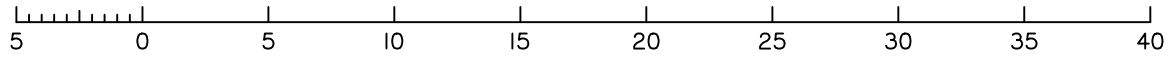

**BUSHFIRE ATTACK LEVEL
FOR PROPOSED ALLOTMENT 10**
Dated 8th November 2023

This plan shows details of Proposed Allotment 10 on the Approved Proposal Plan 12499-PRO-02 Rev A dated 23rd January 2019 which complies with the Development Approval (DA/36806/2018/V3RL) dated 22nd March 2019, and Operational Works Approval (DA/2021/5269) dated 15th February 2022, approved by Moreton Bay Regional Council, subject to conditions.


The description of the proposed allotment 10, is as part of Lot 1 on SP335003, and situated at 187 Windsor Street, Woodford, commencing at an initial point (A) being the south eastern most point of Lot 2 on SP335003 and thence bounding off on a bearing of 71°20'30" and a distance of 135.603 to point (B) at proposed allotment 10, and containing an area of 600 square metres, more or less.

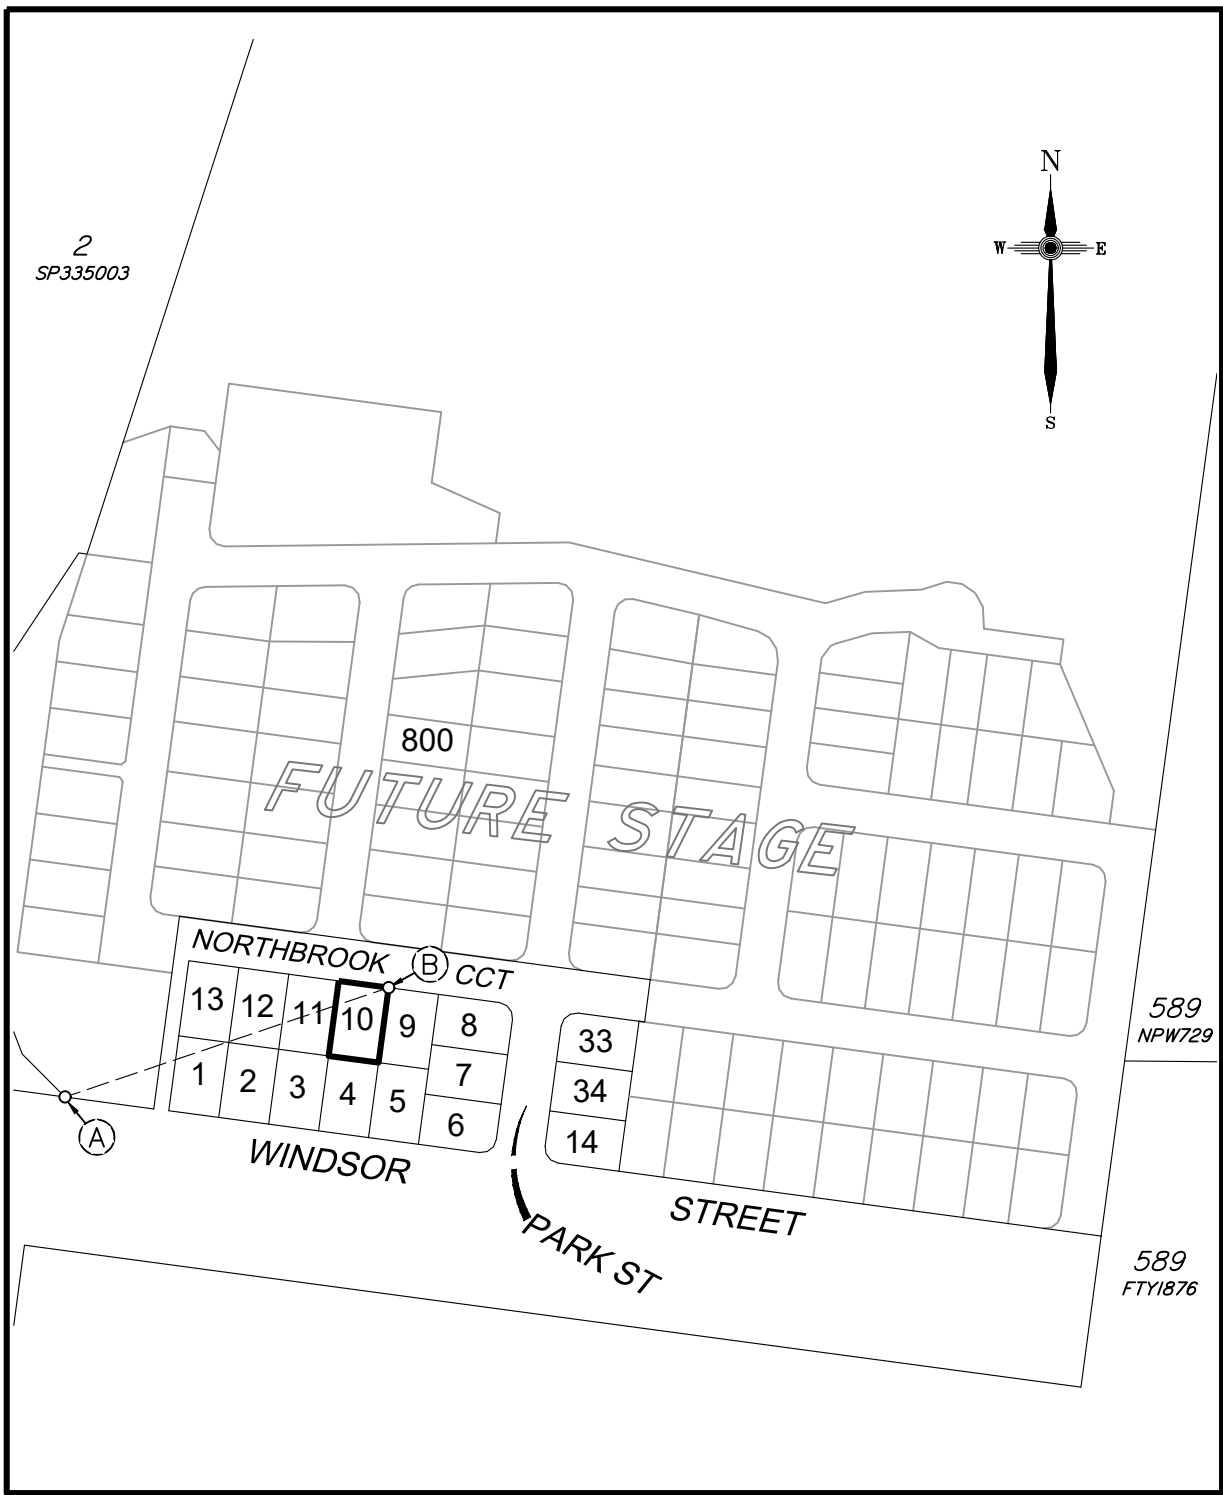

CADASTRAL CONNECTION

A - B 71°20'30" 135.603

Scale 1:3000 - Lengths are in Metres.

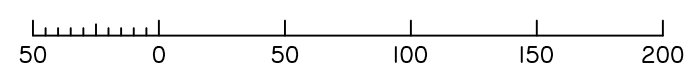


**Subdivision Estate
WDC187 Pty Ltd**

Marketing Plan

**Windsor Street
Woodford**

PROPOSED STAGE 1
ALLOTMENTS 1 - 14, 33 & 34
Cancelling Lot 1 on SP335003
PROPOSED LOT 10

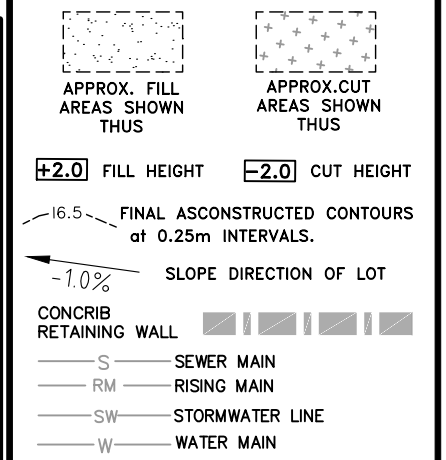

ENGINEERING DESIGN BY JFP URBAN CONSULTANTS
FILLING ON THIS LOT IS COMPLETED TO LEVEL ONE SUPERVISION AND TESTING IN ACCORDANCE WITH THE REQUIREMENTS OF AS 3798-2007 "GUIDELINES ON EARTHWORKS FOR COMMERCIAL AND RESIDENTIAL DEVELOPMENTS".

Revisions	Surveyed	Drawn	Checked	Passed	Date
B UPDATE	-	LA	LA	LS	8/11/23
A ORIGINAL PLAN	OTHERS	LA	LA	LS	23/3/23

PO Box 6334, Maroochydore BC QLD 4558
10/1 Newspaper Place, Maroochydore QLD 4558
Mobile: 0412 666 516
Email: mail@landsurveyingdynamics.com
Web: www.landsurveyingdynamics.com
Land Surveying Dynamics (LSD) Pty Ltd
ACN 154 593 870

Signed
Cadastral Surveyor/Director
Date 8/11/2023

Map Ref.: 9444-23314
Horiz. Datum MGA Z56
Origin GNSS CORS
Vert. Datum AHD
Origin PSM 50297
RL 129.835 AHD
Locality: WOODFORD
Local Government: MORETON BAY REGIONAL

SHEET 1 OF 1
COMPUTER FILE 12499-BAL
DRAWING NUMBER 12499-BAL-10
Scale As shown at A3
REV. B

2023/11/08 C:\Users\veo\Dropbox\LSD\Jobs\Current\2499\Jenner - 187 Windsor St Woodford\Data Survey\Drafting\BAL\Stage 1\2499-BAL.dwg